


Z:\09-040 San Juan Mission\SUB\WWD Basemap-Topodwg-Arch basemap with building\_Staking\_12/21/2009 12:56:29 PM\_jeff.Letter\ANSI.A.1.1

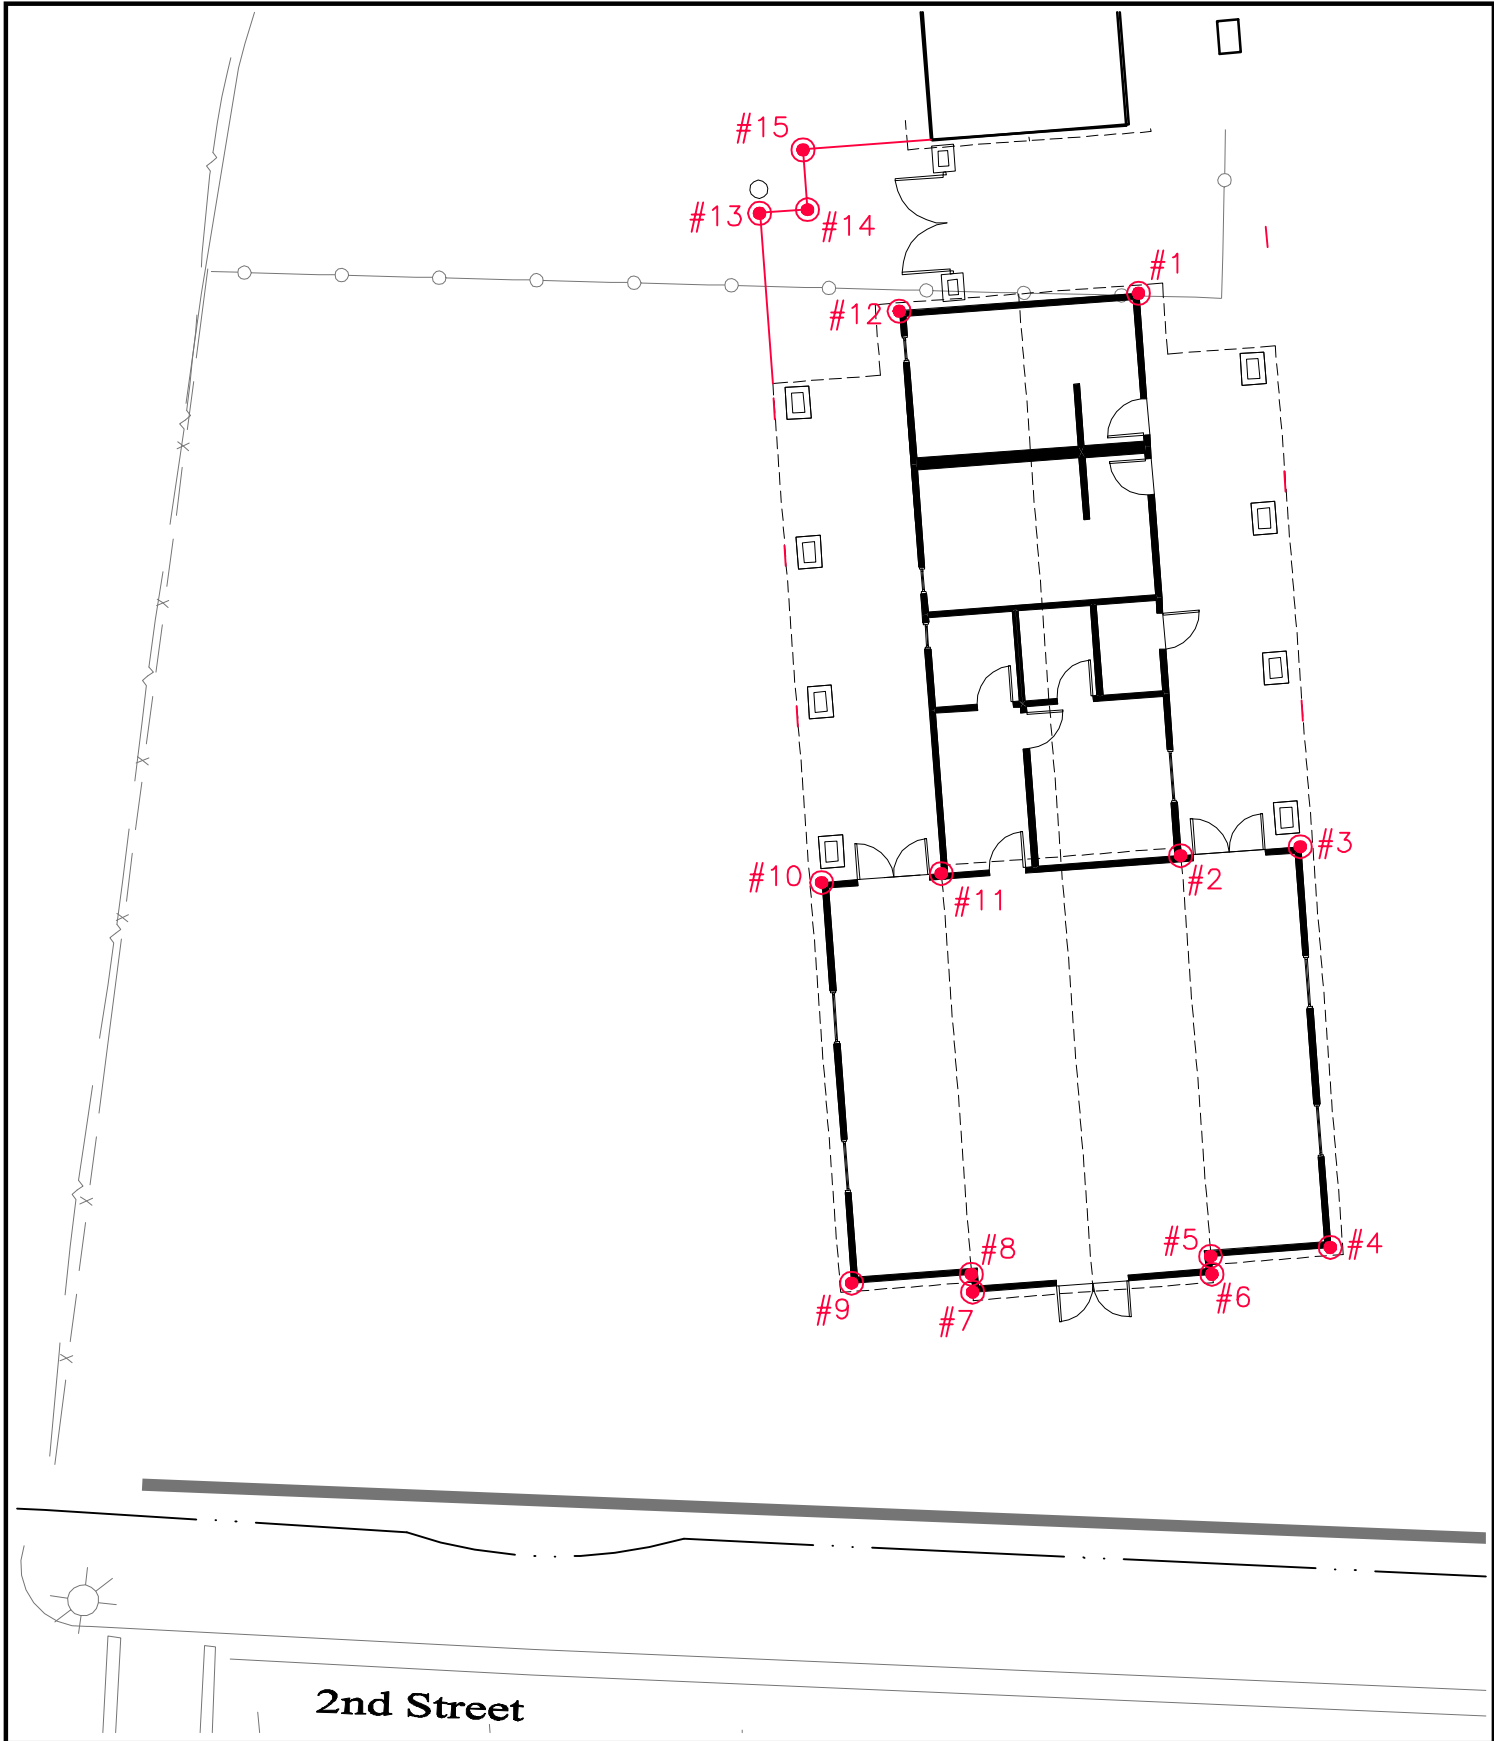

2nd Street



engineering // surveying // planning  
 2801 monterey-salinas highway // monterey, ca 93940  
 tel:(831) 655-2723 fax:(831) 655-3425  
 e-mail: mail@wwdengineering.com

**DRAWN BY:** JLL  
**DESIGNED BY:** .  
**DATE:** 12-21-09  
**SCALE:** 1"=20'  
**JOB NUMBER:** .  
**LAST REVISED:** .  
**REVISED BY:** .

**SAN JUAN BAUTISTA MISSION  
 BASEMAP  
 WITH BUILDING EXPANSION**