


LANDSCAPE PLAN

609 Third Street, San Juan Bautista, CA 95045

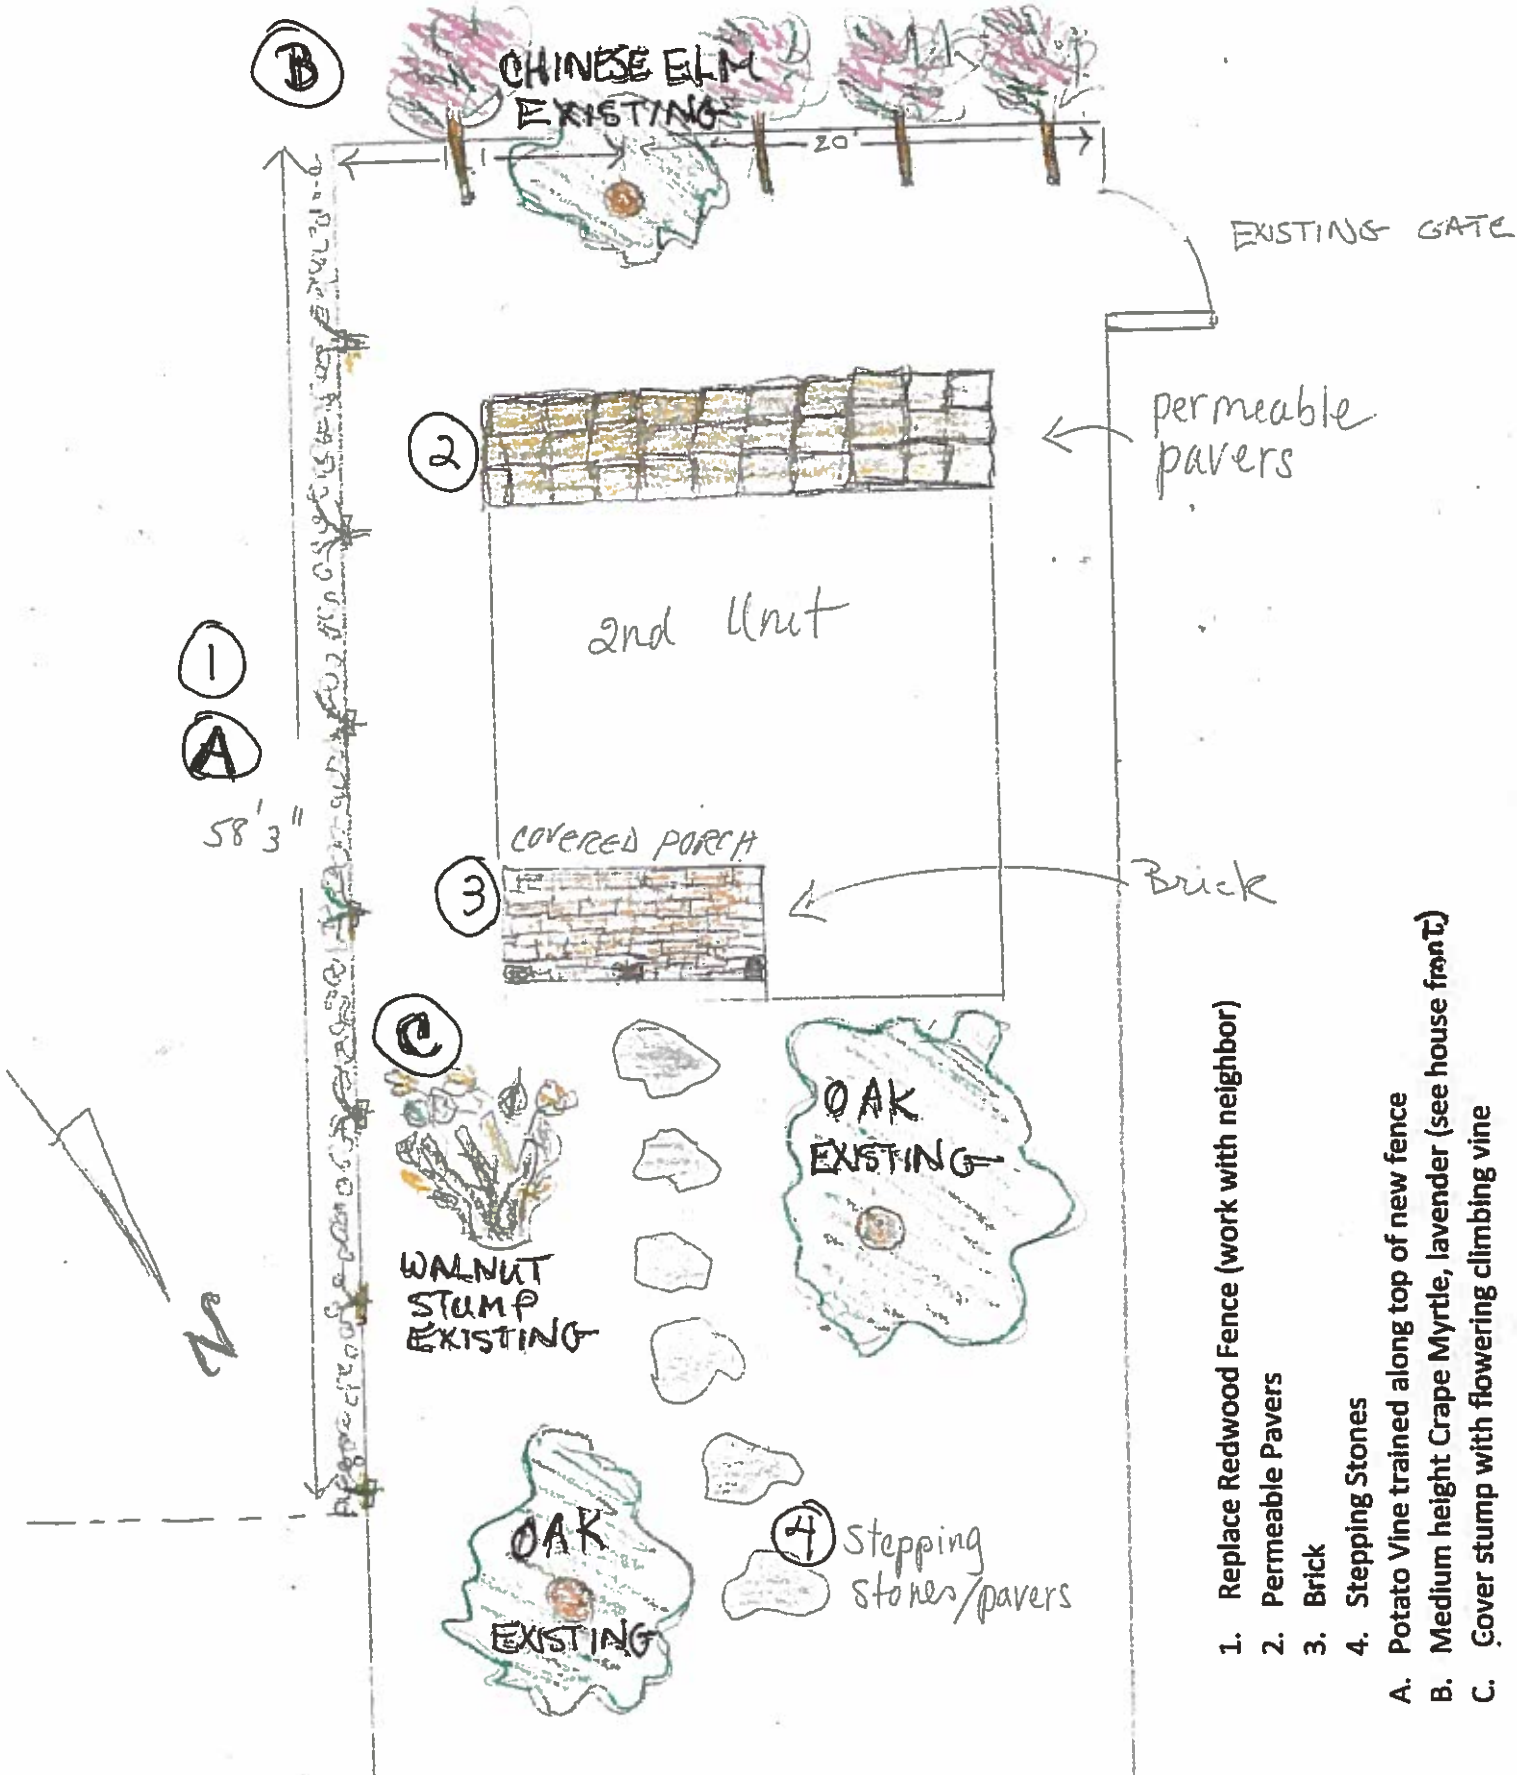

- 1. Replace Redwood Fence (work with neighbor)
- 2. Permeable Pavers
- 3. Brick
- 4. Stepping Stones
- A. Potato Vine trained along top of new fence
- B. Medium height Grape Myrtle, lavender (see house front)
- C. Cover stump with flowering climbing vine