


| REVISIONS | BY |
|-----------|----|
|           |    |
|           |    |
|           |    |
|           |    |
|           |    |
|           |    |
|           |    |

DESIGNS TO A 11"11", INC.  
 FANNY JACKSON  
 P.O. BOX 1009  
 FARMINGTON, CT 06030  
 Phone: (860) 687-1076  
 Fax: (860) 687-1029

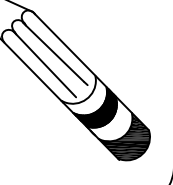


# VONK/FEGLY




609 3RD STREET  
ADU

|         |            |
|---------|------------|
| DRAWN   | FANNY      |
| CHECKED |            |
| DATE    | APRIL 2017 |
| SCALE   | 1/4"=1'-0" |
| SHEET   | 2          |

- ① WALL HUNG TOILET BY TOTO (min 2x6 stud wall)
- ② W/HER 24" 2.0 CUBIC FOOT FRONT LOADER WASHER/ DRYER COMBO no vent necessary 29-7/16" WIDE 32-19/32" DEEP 35-9/32" HIGH
- ③ 20" SUMMIT SLIDE IN GAS RANGE (min 2x6 stud wall)
- ④ PLANT SHELF ABOVE BATH @ 8'

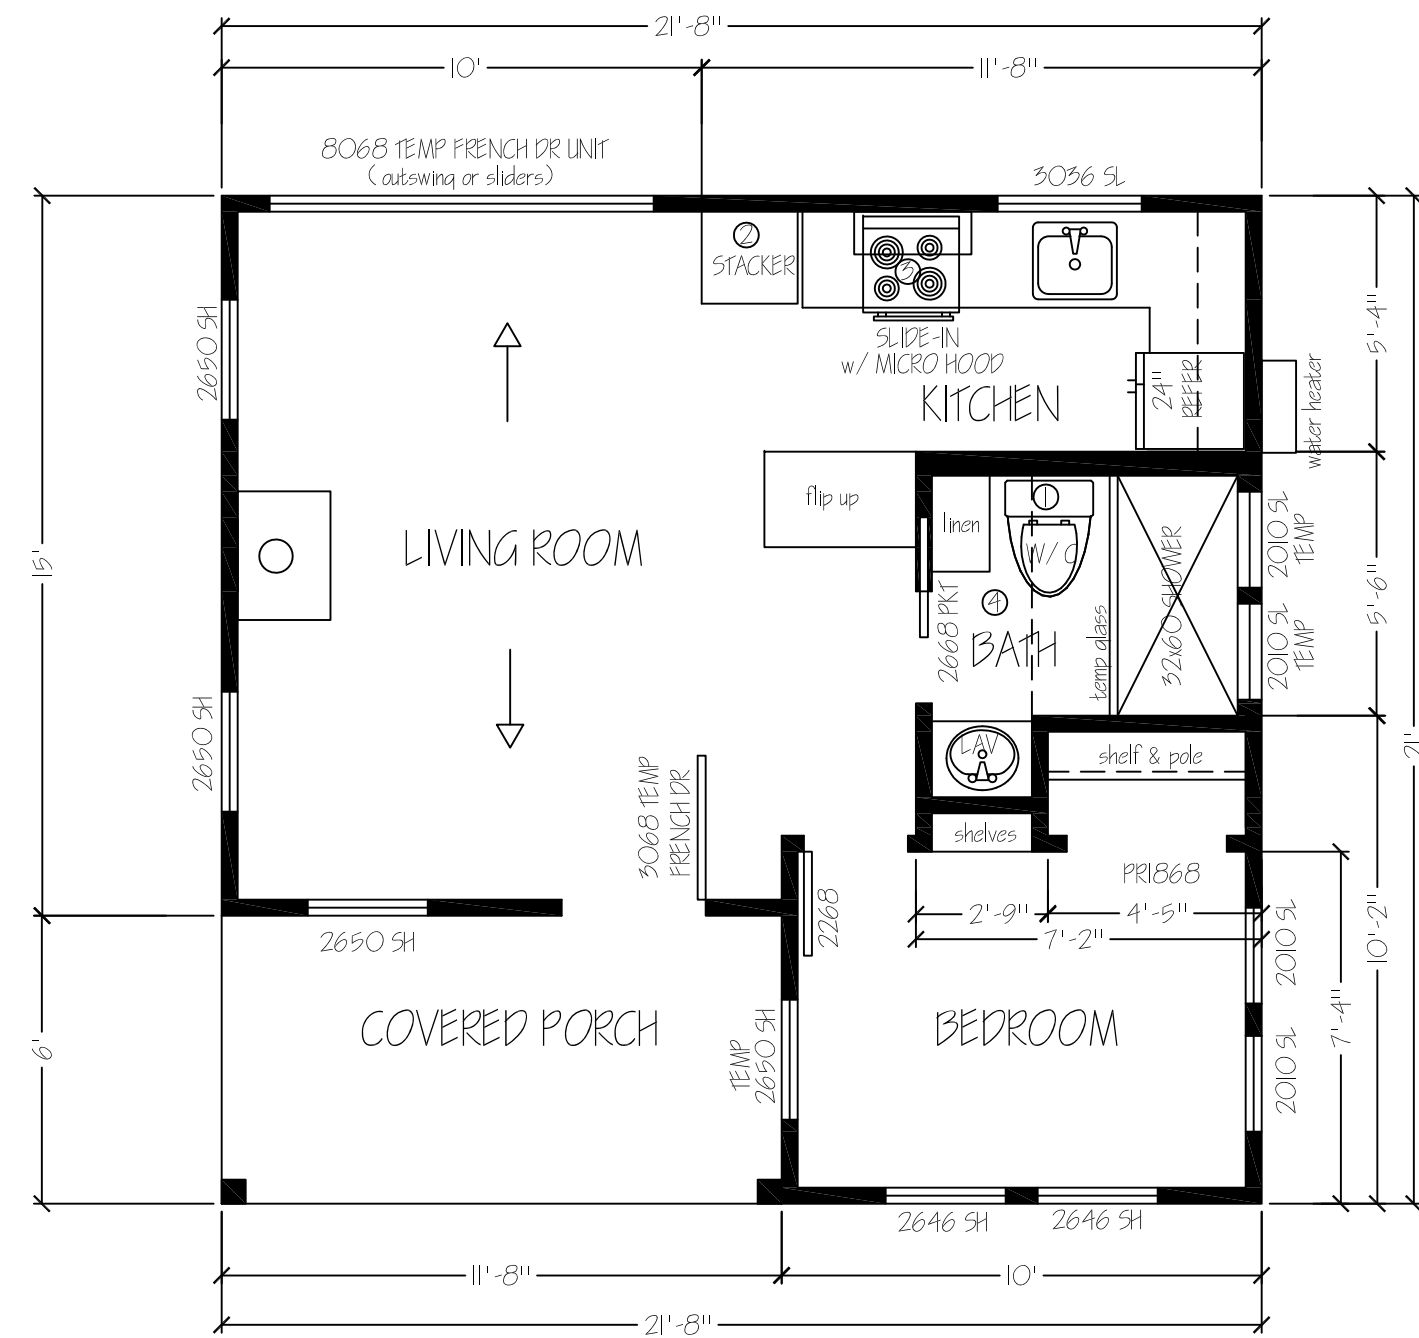

ADA UNIT: 385 SQ FT  
COVERED PORCH: 70 SQ FT

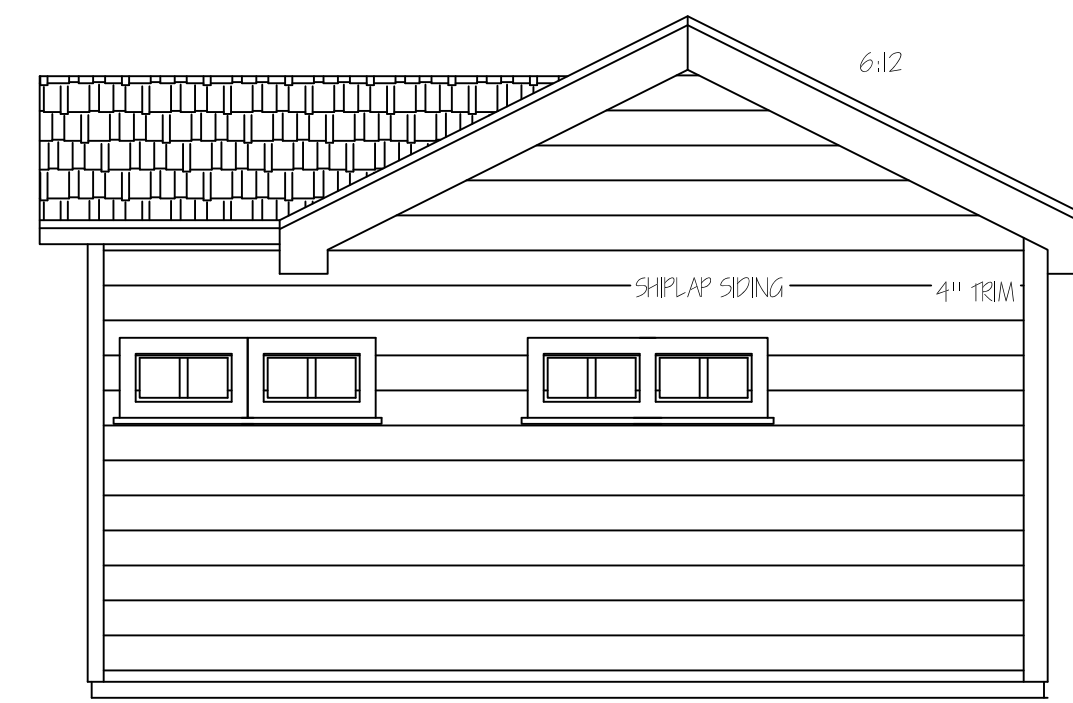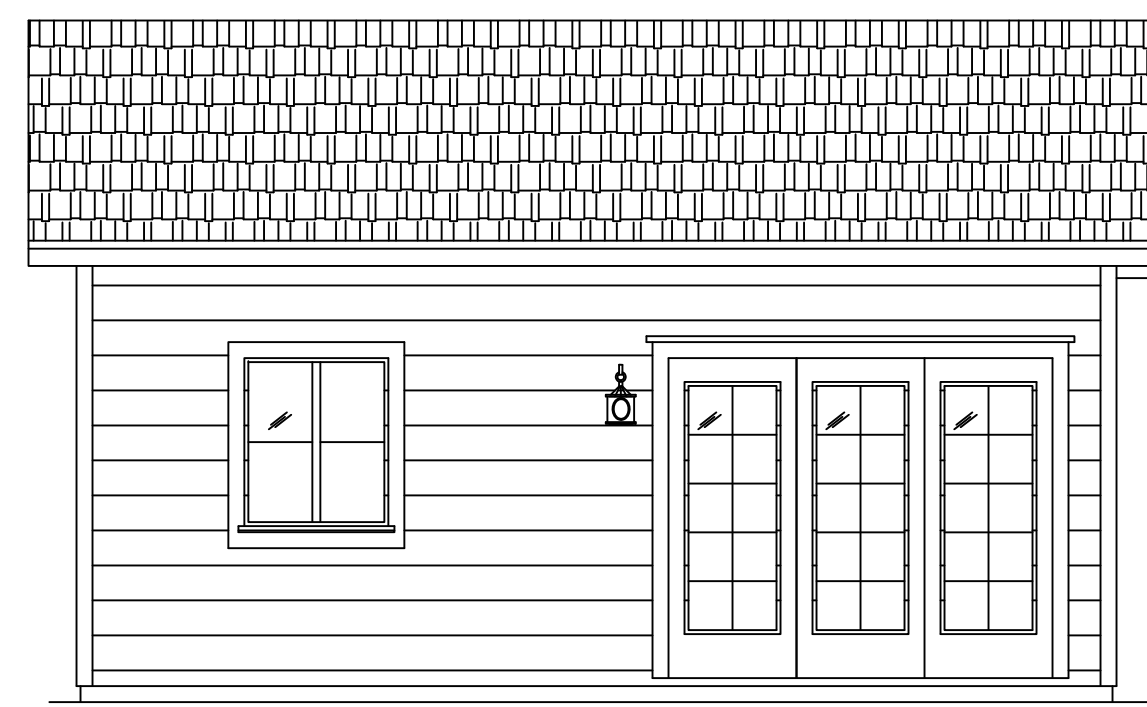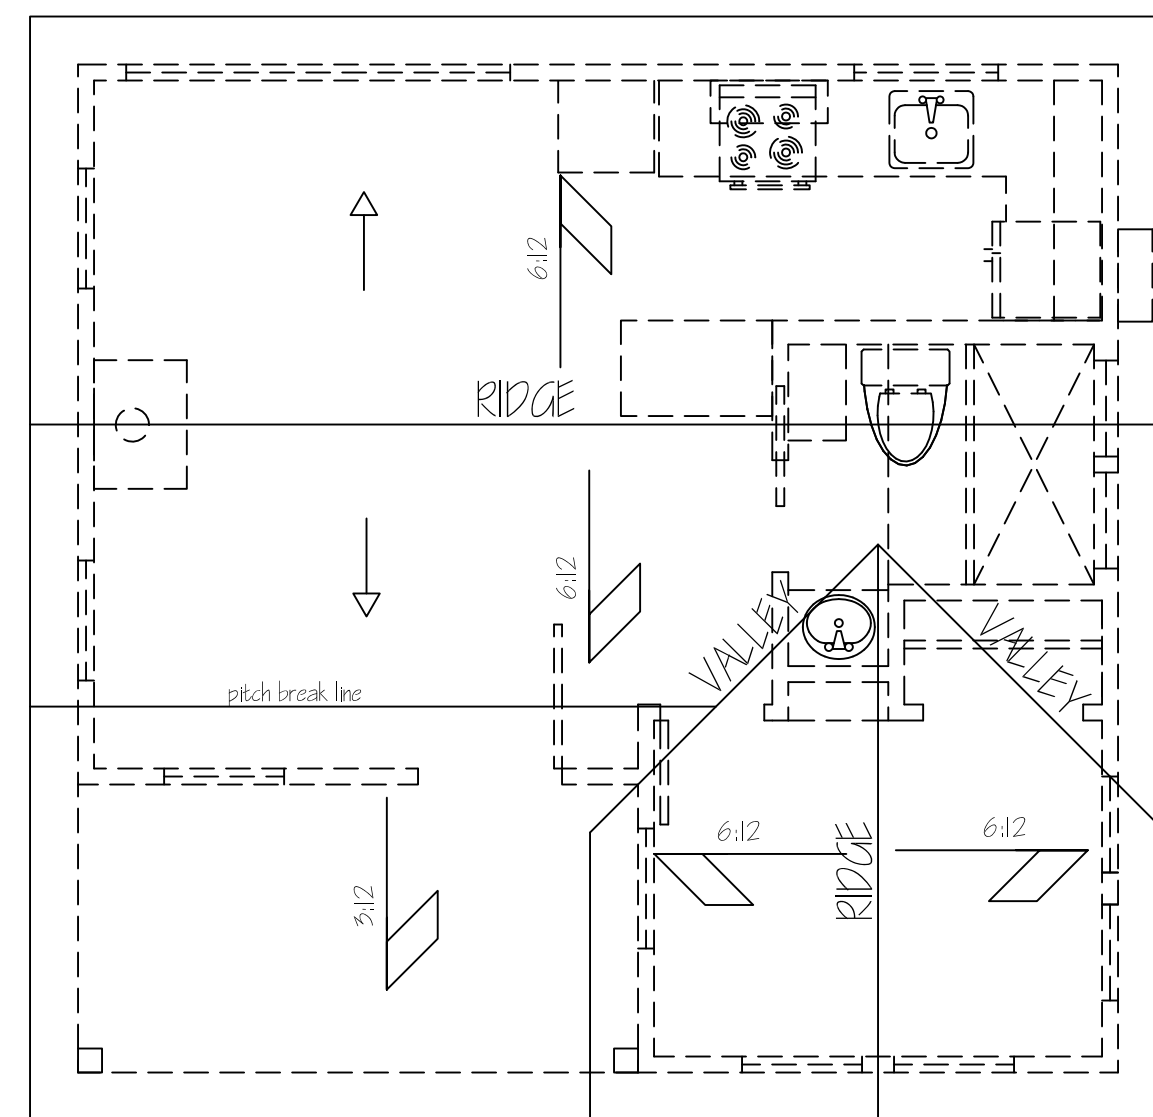

## ELEVATIONS

SCALE 1/4" = 1'-0"